



THIS DRAWING IS THE PROPERTY OF ATCO ELECTRIC LTD. AND CONTAINS PROPRIETARY AND CONFIDENTIAL INFORMATION WHICH MUST NOT BE DUPLICATED, USED OR DISCLOSED OTHER THAN AS EXPRESSLY AUTHORIZED BY ATCO ELECTRIC LTD.

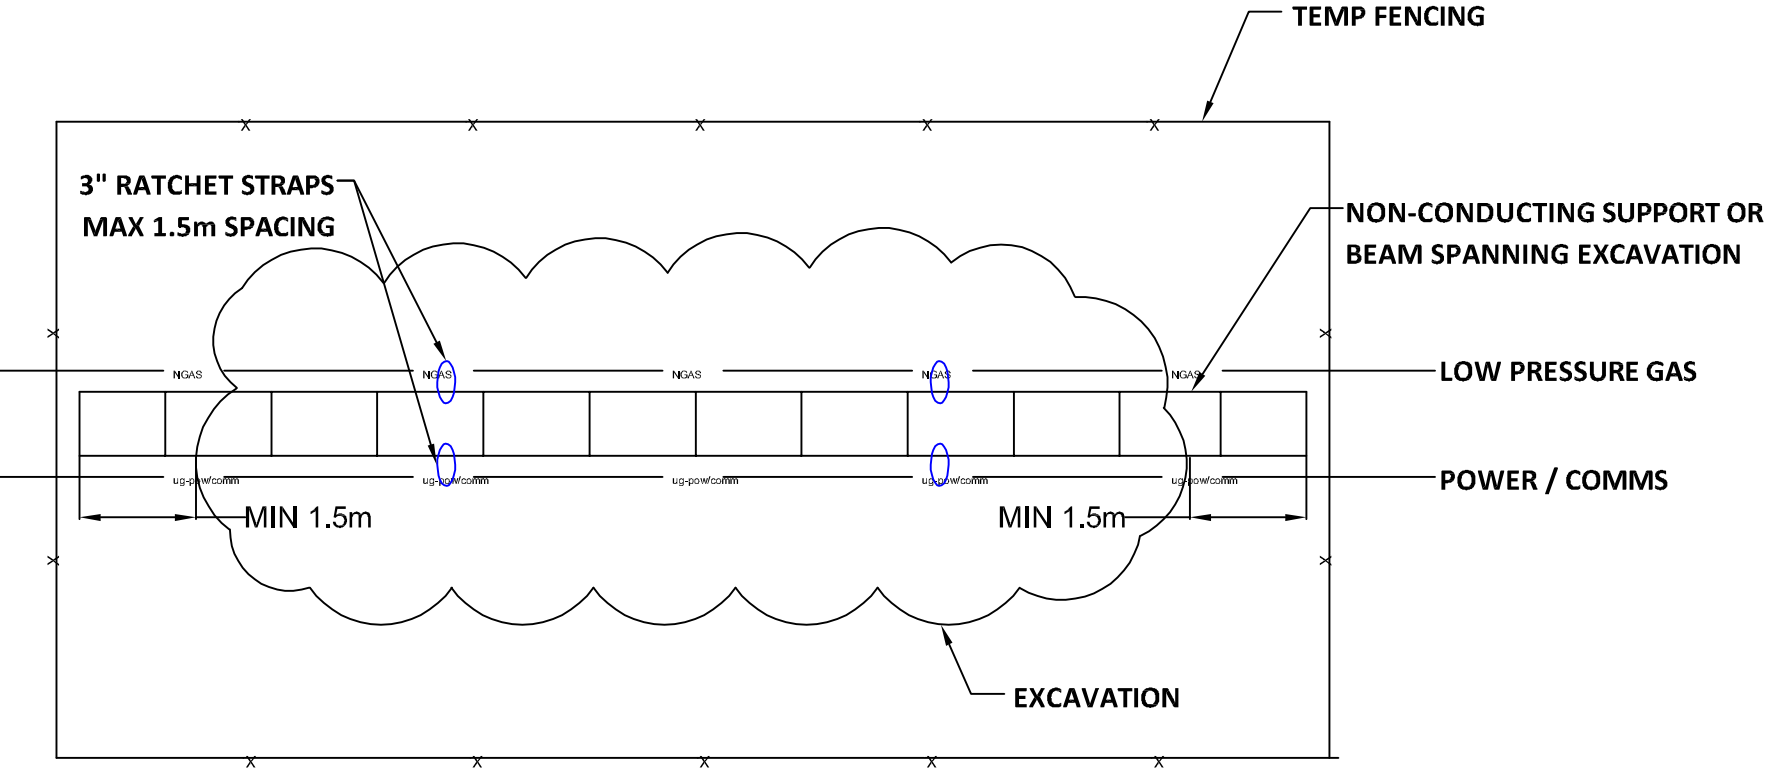

TOP VIEW

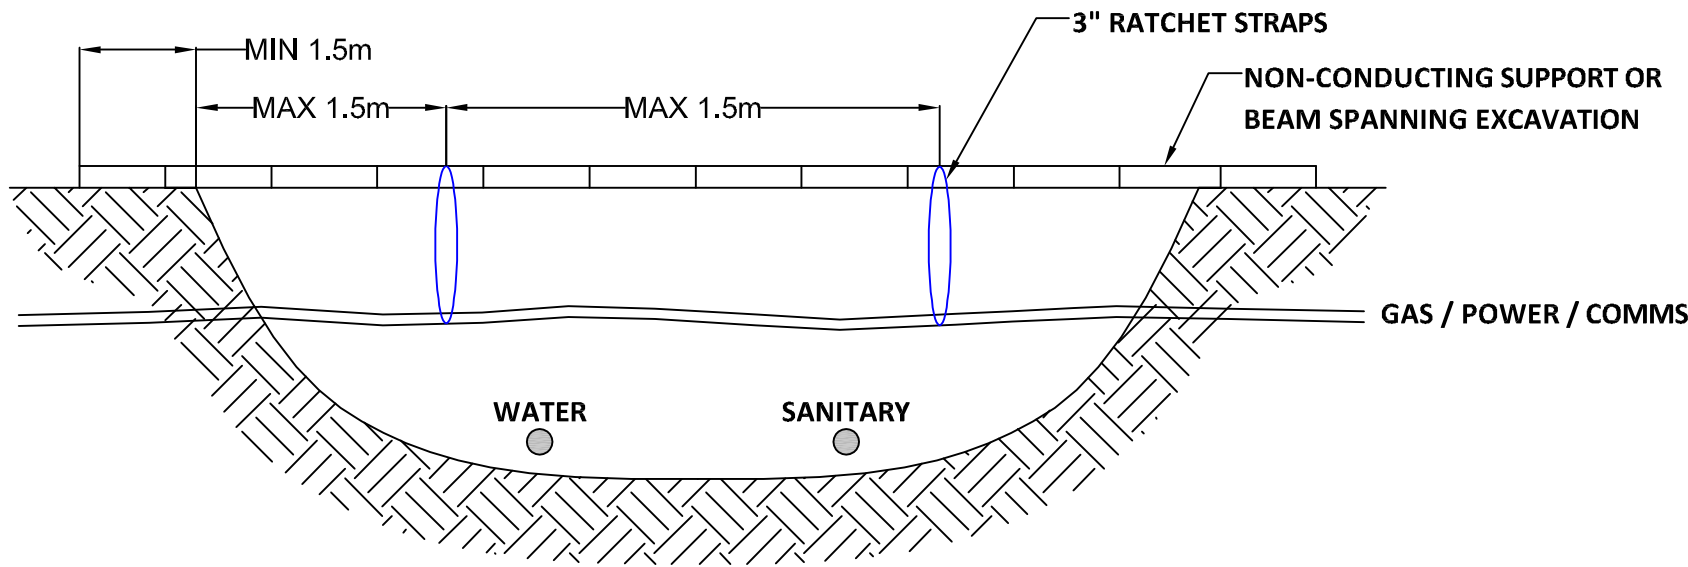

SIDE VIEW

Notes / Conditions:

- The powerline & gas lines in Cabin Creek are now energized & pressurized - excavating near them is a safety risk.
- Prior to commencing a ground disturbance, locates are required (called & completed) & ATCO needs to be notified 1 week prior to excavation commencing (1-800-668-2248).
- The lines are energized - therefore one needs to hydro-vac or manually hand expose and positively identify the lines when within 1m of the locate flags (note - there are other buried facilities in the area).
- Cables / conduits & pipe need to supported the across the excavation site.
- Due to the varying excavation widths - a non-conductive support is required to span the excavation site.
- Use non-conductive 3" ratchet straps (one for the gas line & one for the power & comms cables) to support the cable & gas lines from above while working in the area.
- Maximum span length between straps is 1.5m.
- ATCO qualified utility workers to install & remove ratchet straps (live line - insulated rubber gloves need to be used).
- ATCO to inspect backfilling.
- Warning tape is required + sand bedding / padding above & below the cables / gas line. Warning tape to be install 300mm below grade
- Once the sand bedding & padding is completed / inspected, backfill remaining using only non-frozen backfill (without rocks, boulders, shards or debris).
- The backfill needs to be compacted below and above the utilities line (power & gas lines).
- Fencing is required around the work area - if it is left exposed & unsupervised .

DESIGN CONTACT
Aaron Harper
780-964-0110
aharper@ses-eng.com

E	12/05/25	ISSUE FOR REVIEW	AH
D	12/04/25	ISSUE FOR REVIEW	AH
C	11/27/25	ISSUE FOR REVIEW	AH
B	11/24/25	ISSUE FOR REVIEW	AH
A	11/24/25	ISSUE FOR REVIEW	AH
REV	DATE	DESCRIPTION	BY

ATCO	
PROJECT NO.: 1125428	LOCATION: JASPER
DRAWING TITLE: LOWER CABIN CREEK DEEP SERVICE CONNECTIONS	
DRAWN BY: AH	DATE: 11/24/2025
CHECKED BY:	SCALE: NTS
DWG #:	310-006